


Appendix 2

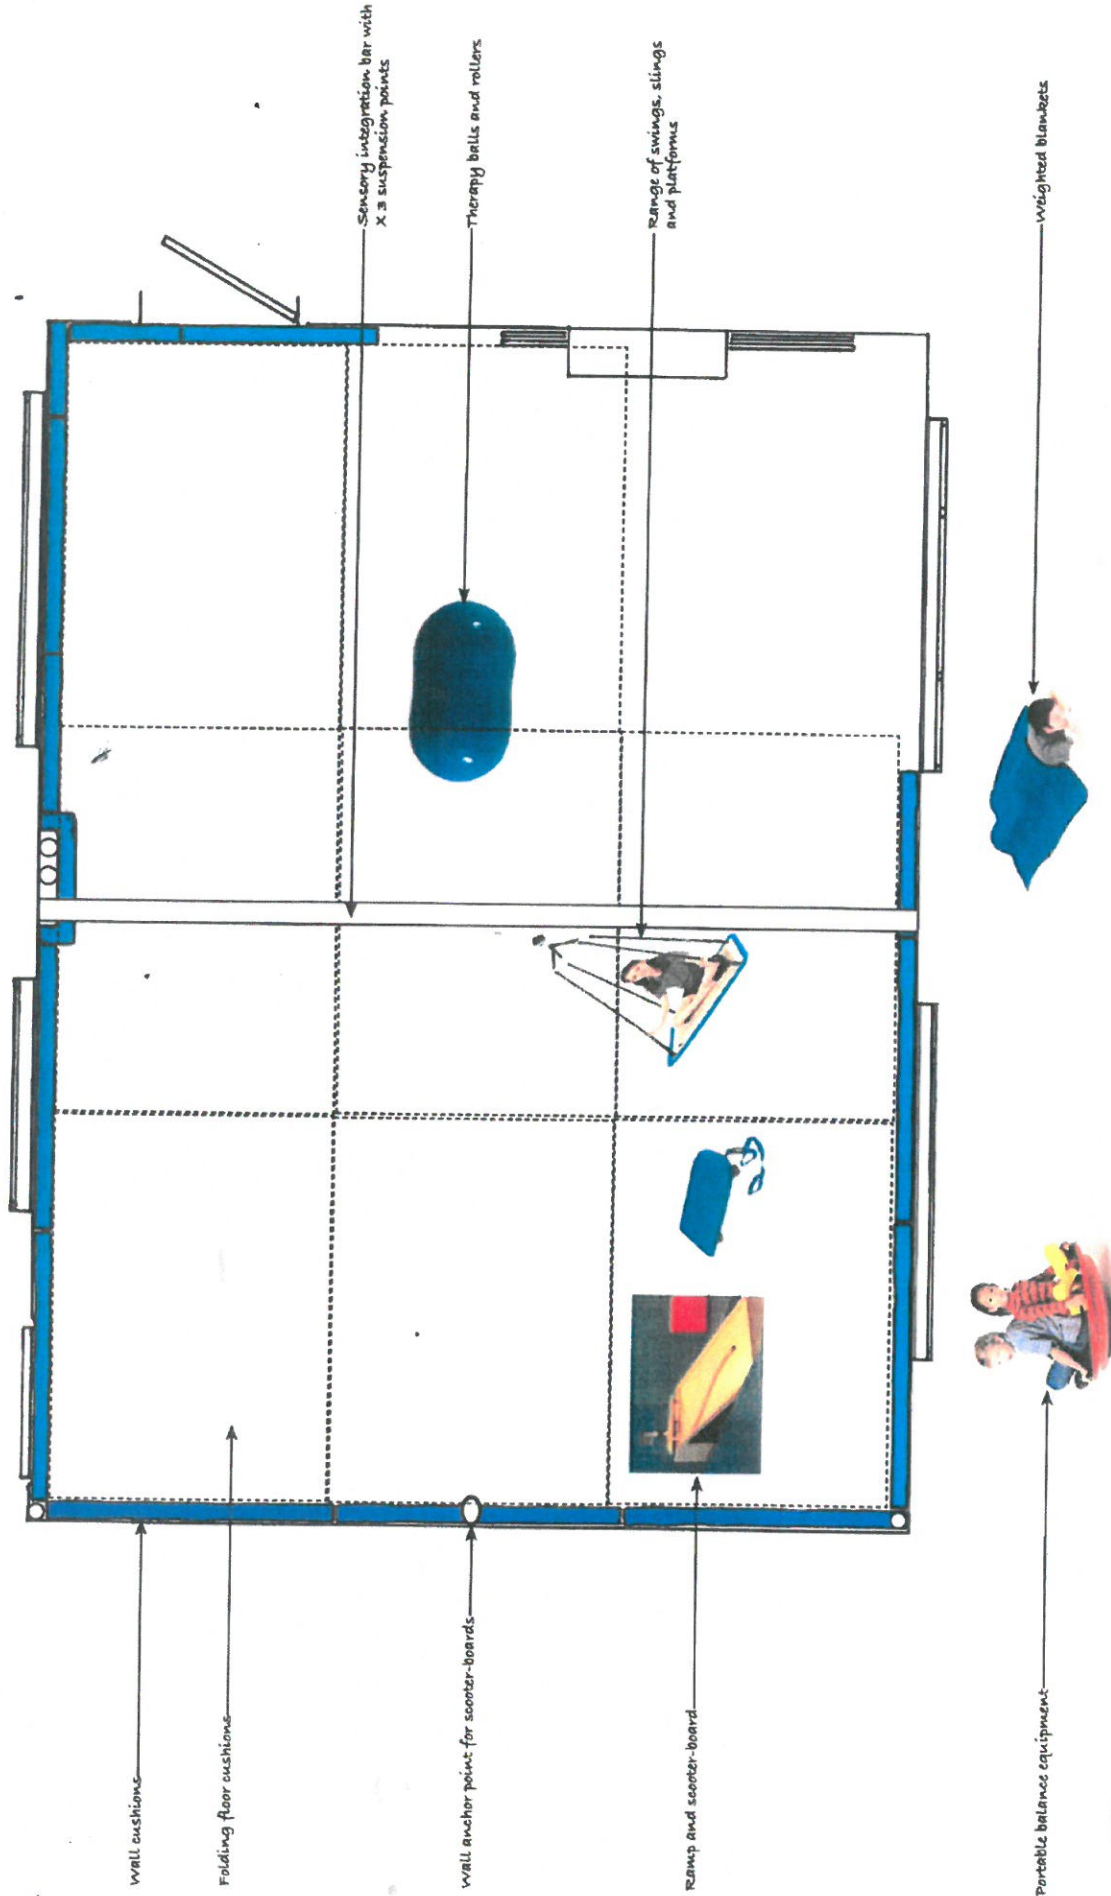

Number	2851-02
Scale	1:25
Date	02-10-2018

Sensory Studio © Mike Ayres Design

FRED NICHOLSON SCHOOL
SENSORY INTEGRATION SPACE

Stanton, Burn Si Edmunds, Suffolk IP31 2AR
 Phone: 01359 251551
 Fax: 01359 251707
 Web: www.mikeayresdesign.co.uk
 E-mail: mike@mikeayresdesign.co.uk



Mike Ayres Design